

TYPICAL SECTION

NOTE:
-ALL CURB & GUTTER ELEVATIONS SHOWN ON PLANS ARE THE FLAG ELEVATION OF THE CURB.

PROJECT NO.	05145000	SCALE	AS SHOWN	NO.	DATE	REVISION	BY
PROJECT DATE:	3/11/2016	DRAWN BY:	TM				
F.B.:		CHECKED BY:	JD				

MSA
TRANSPORTATION • MUNICIPAL DEVELOPMENT • ENVIRONMENTAL
2901 International Lane Madison, WI 53704
608-242-7779 1-800-446-0679 Fax: 608-242-5664
Web Address: www.msa-ps.com
© MSA Professional Services, Inc.

S.T.H. 19 INTERSECTION DETAIL



REVERE TRAILS DEVELOPMENT
MHG PROPERTIES, LLC
TOWN OF WINDSOR, WISCONSIN

FILE NO.
05145000
SHEET
13-A

LEGEND

A	PAVEMENT MARKING EPOXY 4-INCH, DOUBLE YELLOW
B	PAVEMENT MARKING EPOXY 4-INCH, WHITE
C	PAVEMENT MARKING EPOXY 8-INCH, WHITE
D	PAVEMENT MARKING DIAGONAL EPOXY 12-INCH, WHITE
E	PAVEMENT MARKING STOP LINE EPOXY 12-INCH
F	PAVEMENT MARKING ISLAND NOSE EPOXY, YELLOW
G	PAVEMENT MARKING CURB EPOXY, YELLOW
H	REMOVE EXISTING PAVEMENT MARKING

ALL PAVEMENT MARKINGS ARE TO FOLLOW WISCONSIN DOT FDM STANDARDS

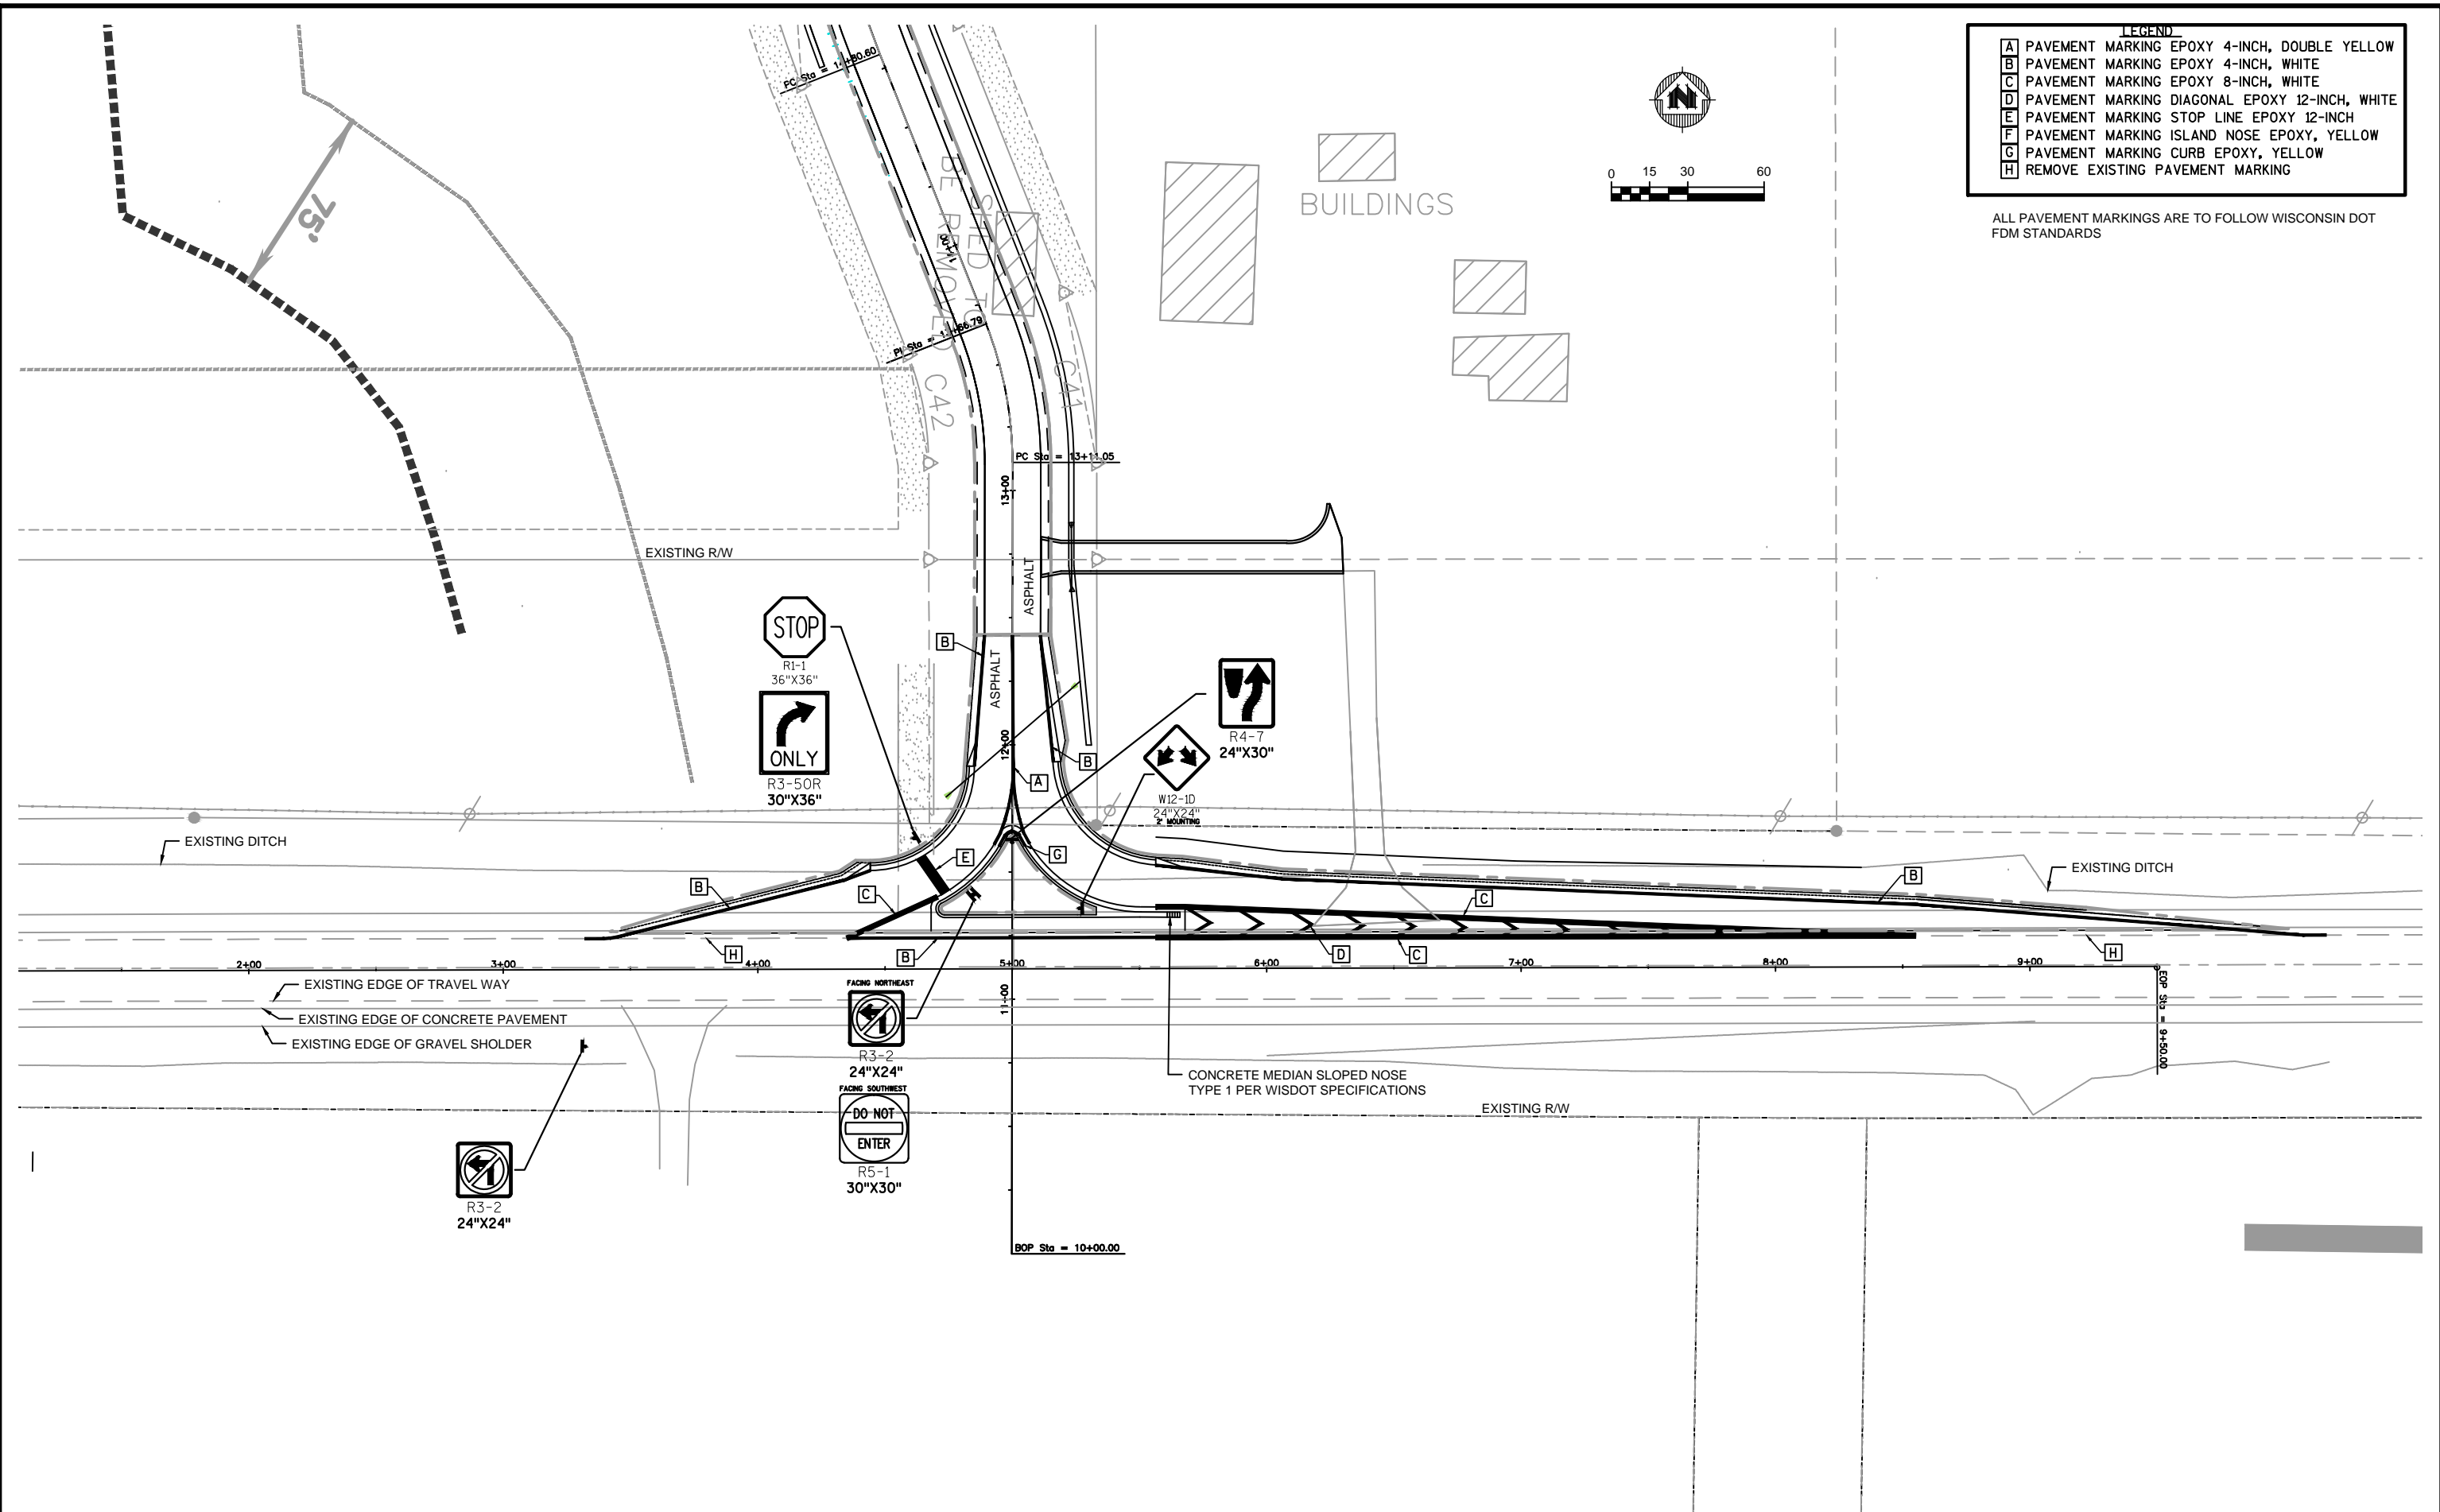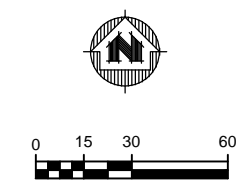

PROJECT NO.	05145000	SCALE	AS SHOWN	NO.	DATE	REVISION	BY
PROJECT DATE:	3/11/2016	DRAWN BY:	TM				
F.B.:		CHECKED BY:	JD				

MSA TRANSPORTATION • MUNICIPAL DEVELOPMENT • ENVIRONMENTAL
 2901 International Lane Madison, WI 53704
 608-242-7779 1-800-446-0679 Fax: 608-242-5664
 Web Address: www.msa-ps.com
 © MSA Professional Services, Inc.

S.T.H. 19 PAVEMENT MARKING DETAIL

REVERE TRAILS DEVELOPMENT
 MHG PROPERTIES, LLC
 TOWN OF WINDSOR, WISCONSIN

FILE NO.	05145000
SHEET	13-B

PLOT DATE: 4/22/16, P:\51006\51406\514505145000\CADD - S.T.H. 19 Intersection and PH2\C3D\05145000 Design.dwg